



दि न्यू इन्डिया एश्योरन्स कंपनी लिमिटेड

(भारत सरकार का उपक्रम)

THE NEW INDIA ASSURANCE COMPANY LTD

(Govt. of India Undertaking)

चेन्नई क्षेत्रीय कार्यालय - 710000, 770-A, देवा टावरस, III फ्लोर, अन्ना सलाई, चेन्नई - 600002.

Chennai Regional Office - 710000, 770-A, "DEWA TOWERS" III Floor, Anna Salai, Chennai - 600002.

CIN No. : L66000MH191900000526



Phone : 044 23456701 (10 Lines)
Email : nia.710000@newindia.co.in
Web. : www.newindia.co.in

29 AUGUST 2024



Tender no: 710000/ASHOK NAGAR BUSINESS OFFICE-712400/01/2024-25

CORRIGENDUM -I

TOWARDS UPLOADING THE FLOOR PLAN FOR PROPOSED OFFICE INTERIOR AND ELECTRICAL WORKS IN THE NEW INDIA ASSURANCE COMPANY LTD., BUSINESS OFFICE -712400, AT 17/4, 15TH AVENUE, ASHOK NAGAR, CHENNAI-600083.

We are hereby uploading the Floor Plan for the proposed office interior and electrical works in the The New India Assurance Co. Ltd., Business Office -712400, At 17/4, 15th Avenue, Ashok Nagar, Chennai-600083.

REGIONAL MANAGER

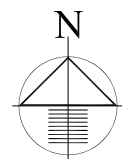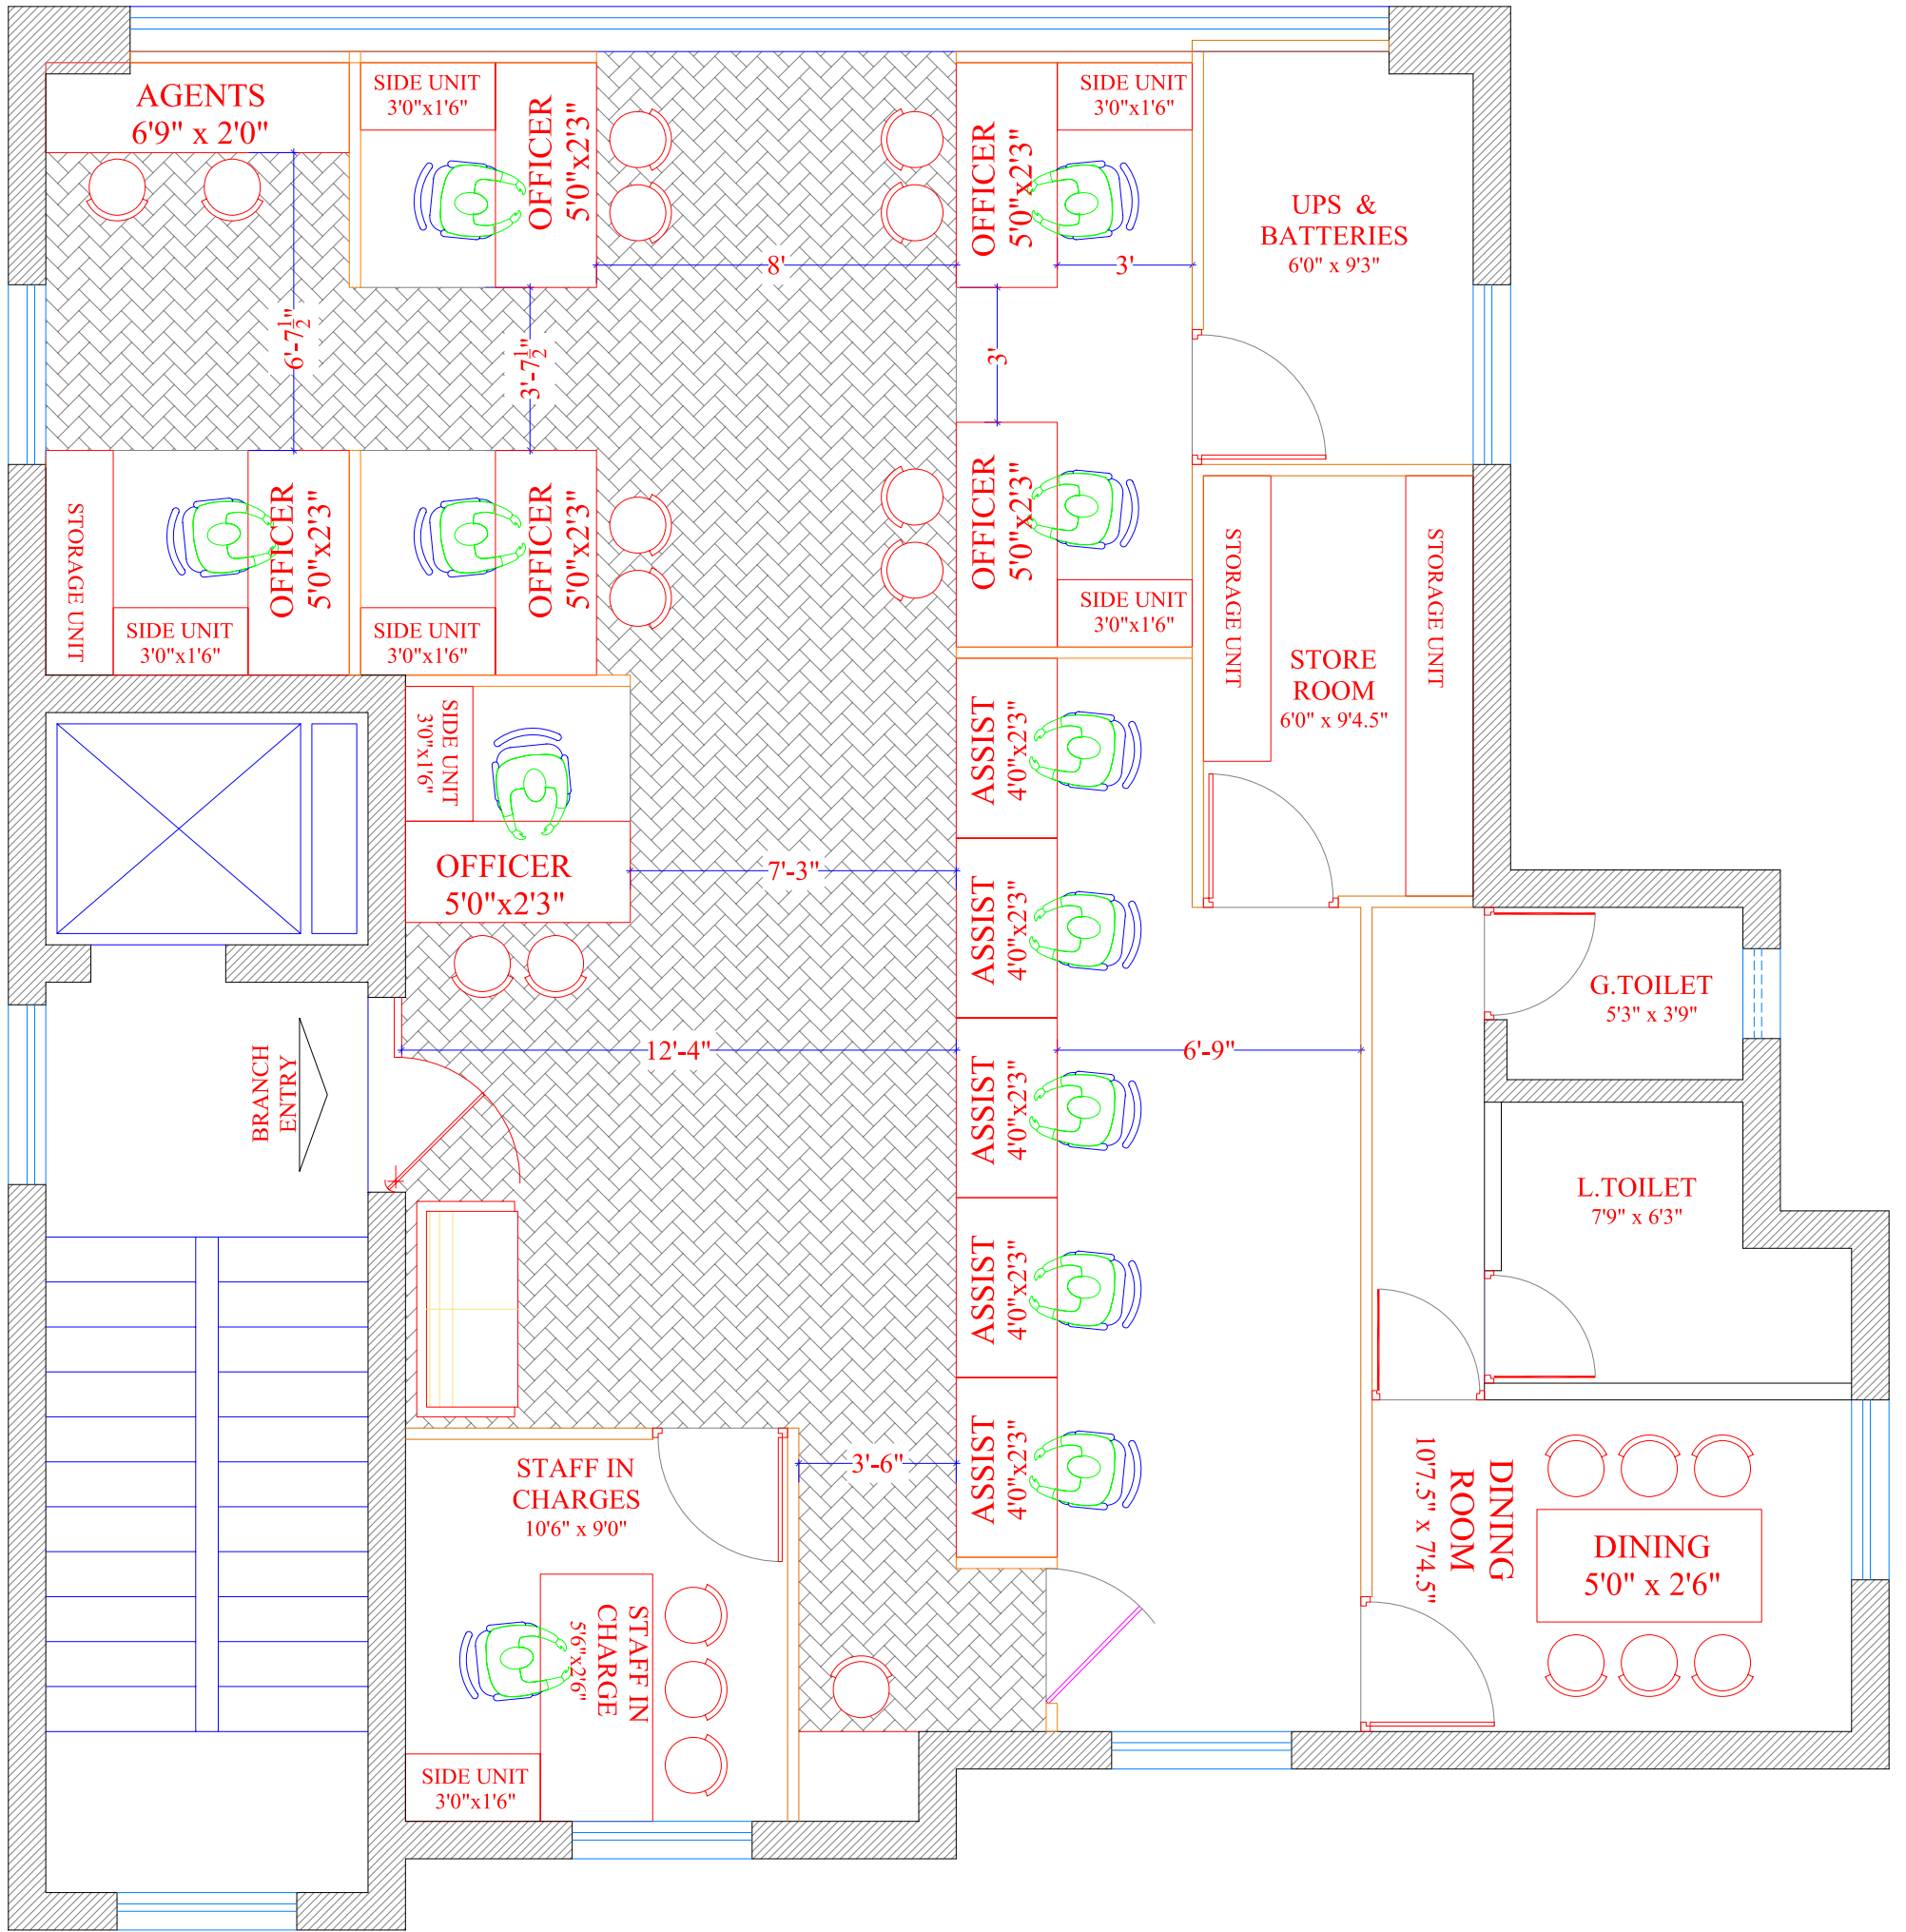

NOTE:
THIS DRAWING OR DESIGN IS COPYRIGHT. IT IS THE PROPERTY OF THE ARCHITECTS OR DESIGNERS AND IS NOT TO BE REPRODUCED, COPIED OR HANDED OVER TO A THIRD PARTY OR USED FOR ANY PURPOSE OTHER THAN THAT FOR WHICH IT HAS BEEN ACTUALLY LOANED. READ THE DRAWING, DO NOT MEASURE IT. INFORM THE ARCHITECTS OR DESIGNERS OF ANY DISCREPANCIES IN THE DRAWING IMMEDIATELY.

PROJECT NAME:
BO INTERIOR LAYOUT-712400
CLIENT NAME:
NEW INDIA ASSURANCE CO.LTD
PLACE OF THE PROJECT:
GUINDY CHENNAI.

TITLE:-
**PROPOSED
INTERIOR LAYOUT**
A3-FORMAT-II.7"x16.5"

SCALE : 1" = 4'0"/5'6"(A4)
DATE : 21-06-2024
DRN BY:
DRG NO: SCHEME-02
JOB NO:
CHK BY: R.KANNAN

FOARCONS
FORUM ARCHITECTURAL CONSULTANTS
NO#1GANGA FLATS,3/2#NAKKIRAN ST,
WEST MAMBALAM,CHENNAI - 600 033.
PH:044 24812179, CELL-9381034445.
EMAIL ID: FOARCONS@YMAIL.COM